


berer  
Wald

**Kehl - GOLDSCHUEUR Bebauungsplan  
BA.SIC-West, 11. Änd. 1/3**

**M. 1 : 1.500  
Stadtplanung Kehl**

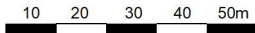

GE 1
GRZ 0,7 GFZ 1,2
a GH 15,0m
T60 / N48

GE1 a
0,7 (1,2)
GH max: 25,0 m
T63 N49

GE 1
GRZ 0,7 GFZ 1,2
a GH 25,0m
T60 / N48

GE1 a
0,7 (1,2)
GH max: 25,0 m
T65 N52

GE 1
GRZ 0,7 GFZ 1,2
a GH 25,0m
T65 / N52

GE 1
GRZ 0,7 GFZ 1,2
a GH 15,0m
T65 / N52

2187/15  
GfG


BA.SIC  
6.Änd.

BA.SIC  
10.Änd.

Höhenbezug  
142,50 m + NN

1354/69

1354/70

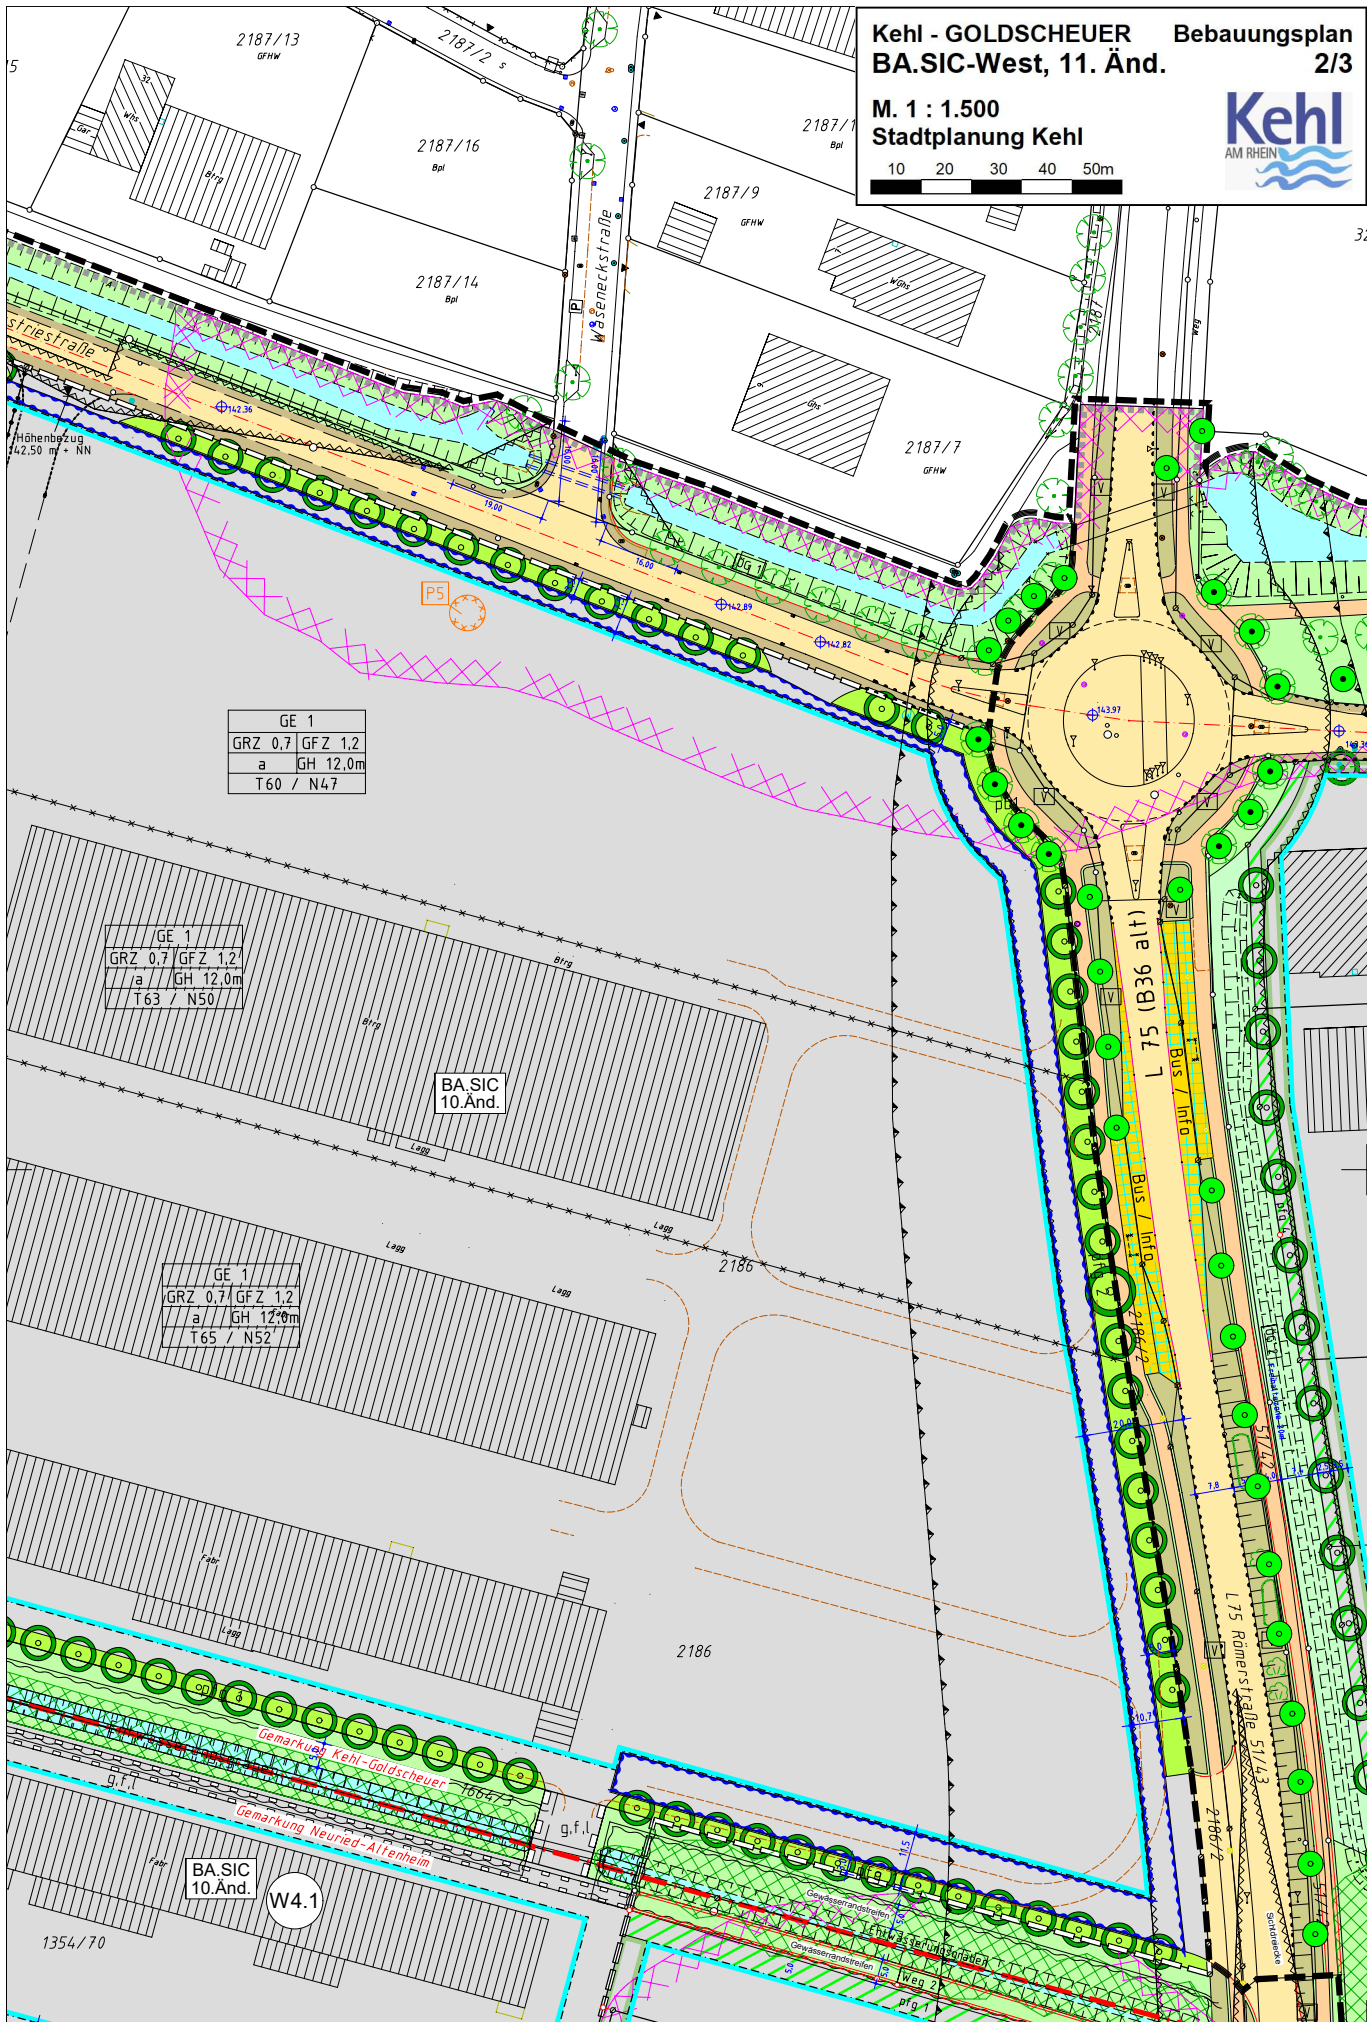

GE 1	
GRZ 0,7	GFZ 1,2
a	GH 12,0m
T60 / N47	

GE 1	
GRZ 0,7	GFZ 1,2
a	GH 12,0m
T63 / N50	

GE 1	
GRZ 0,7	GFZ 1,2
a	GH 12,0m
T65 / N52	

BA.SIC 10.Änd.	
W4.1	

Gemarkung Kehl-Goldscheuer  
 Gemarkung Neured-Altenheim

L 75 (B36 alt)  
 Bus / Info

L 75 Römerstraße 51/1,3

1354/70

2186

2187/9

2187/16

2187/14

2187/13

2187/7

2187/1

3.

5

